


FLÄCHE: 264m²

FLÄCHE: 319m²

14.00

6.43

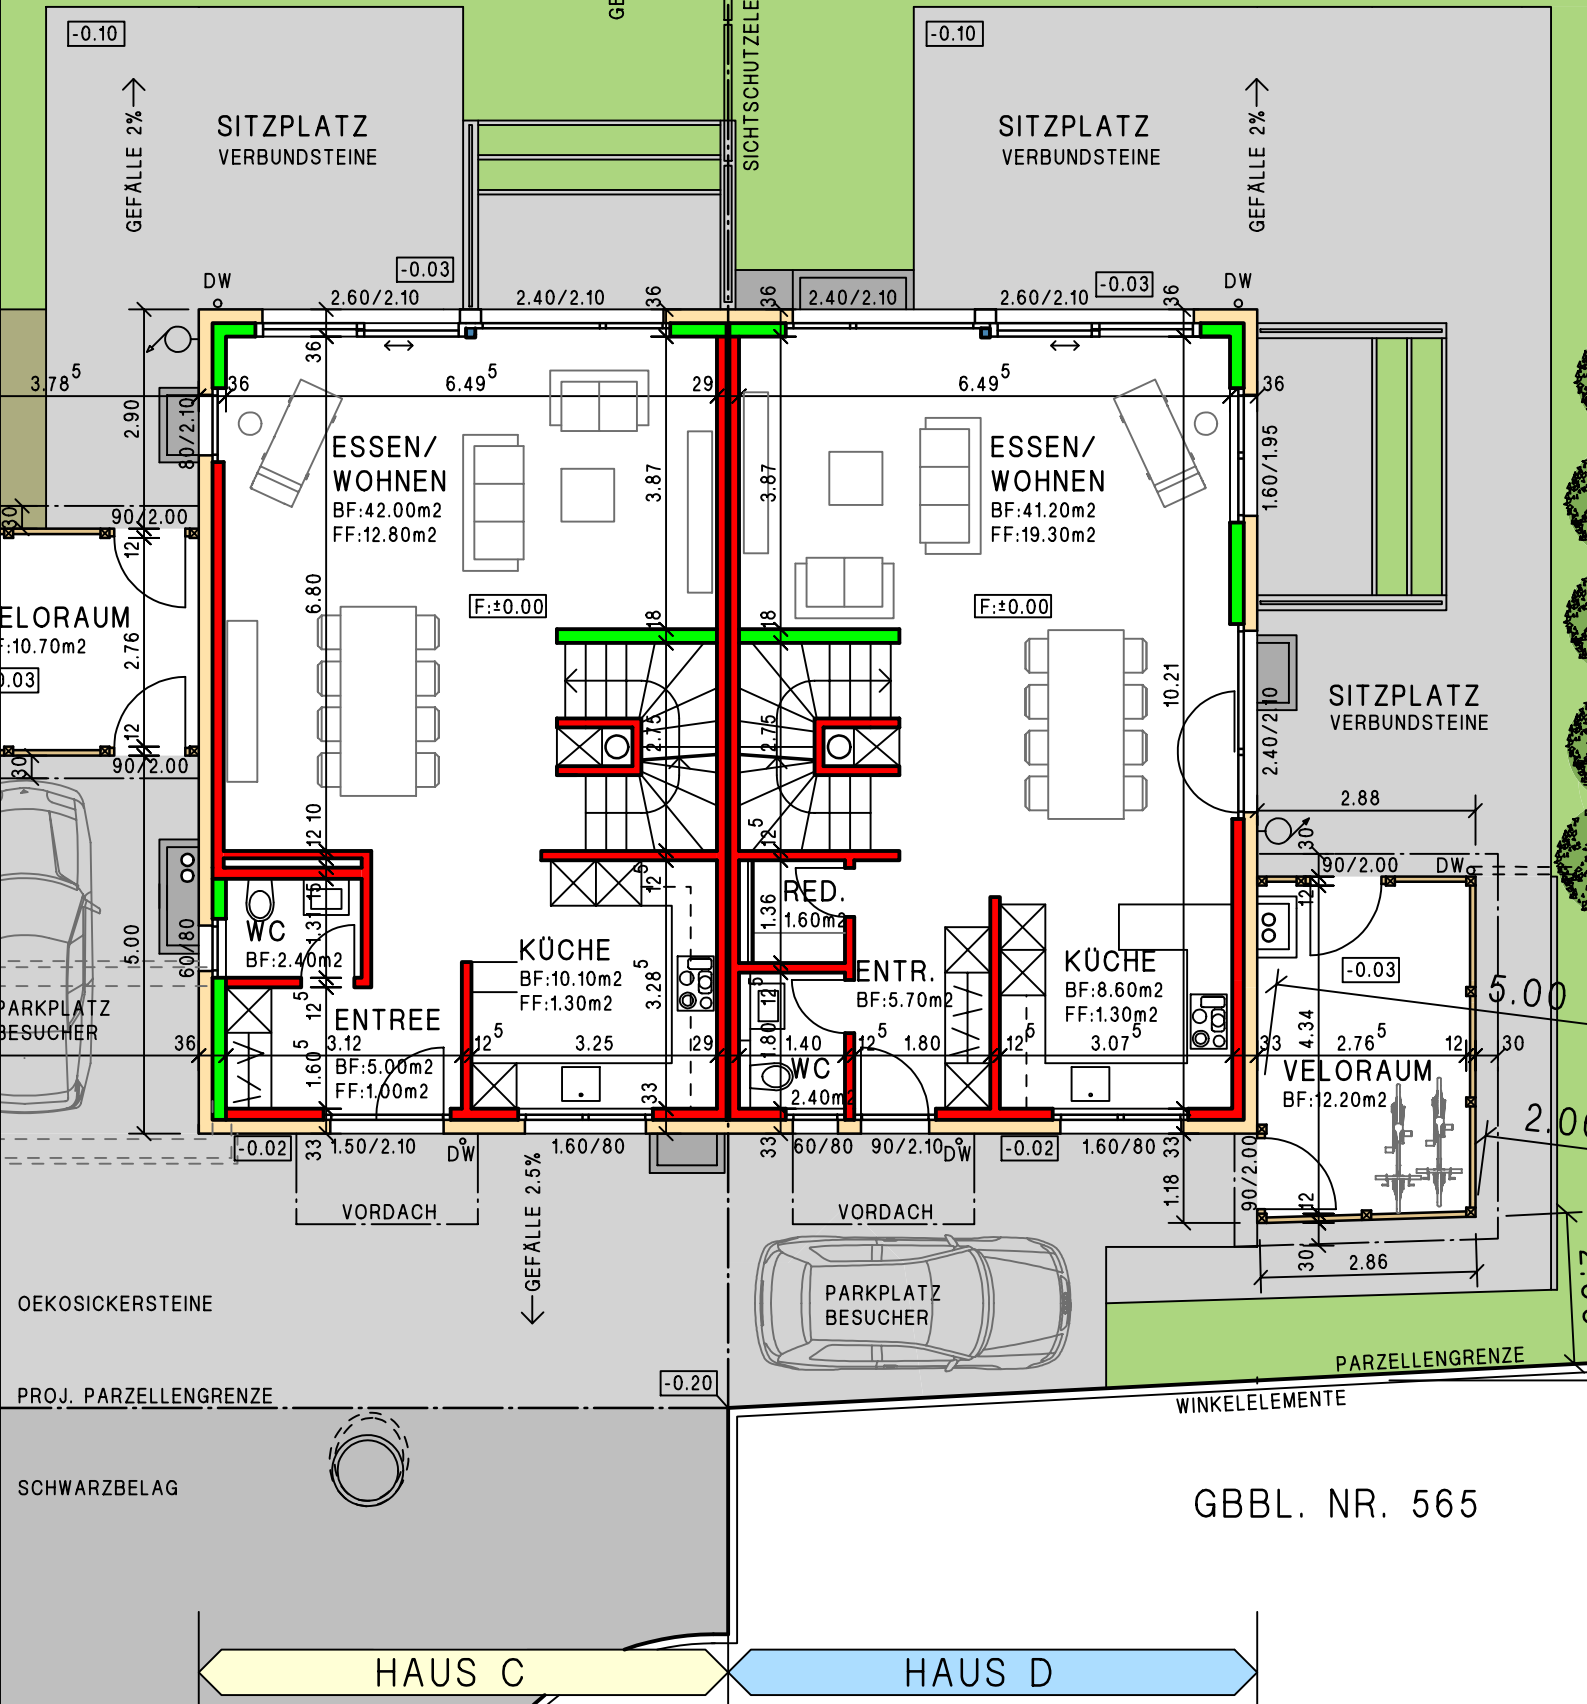

ERDGESCHOSS MST. 1:100

